


Oakwood Manor



**Proposed
Maintenance
Facility**


April 2022



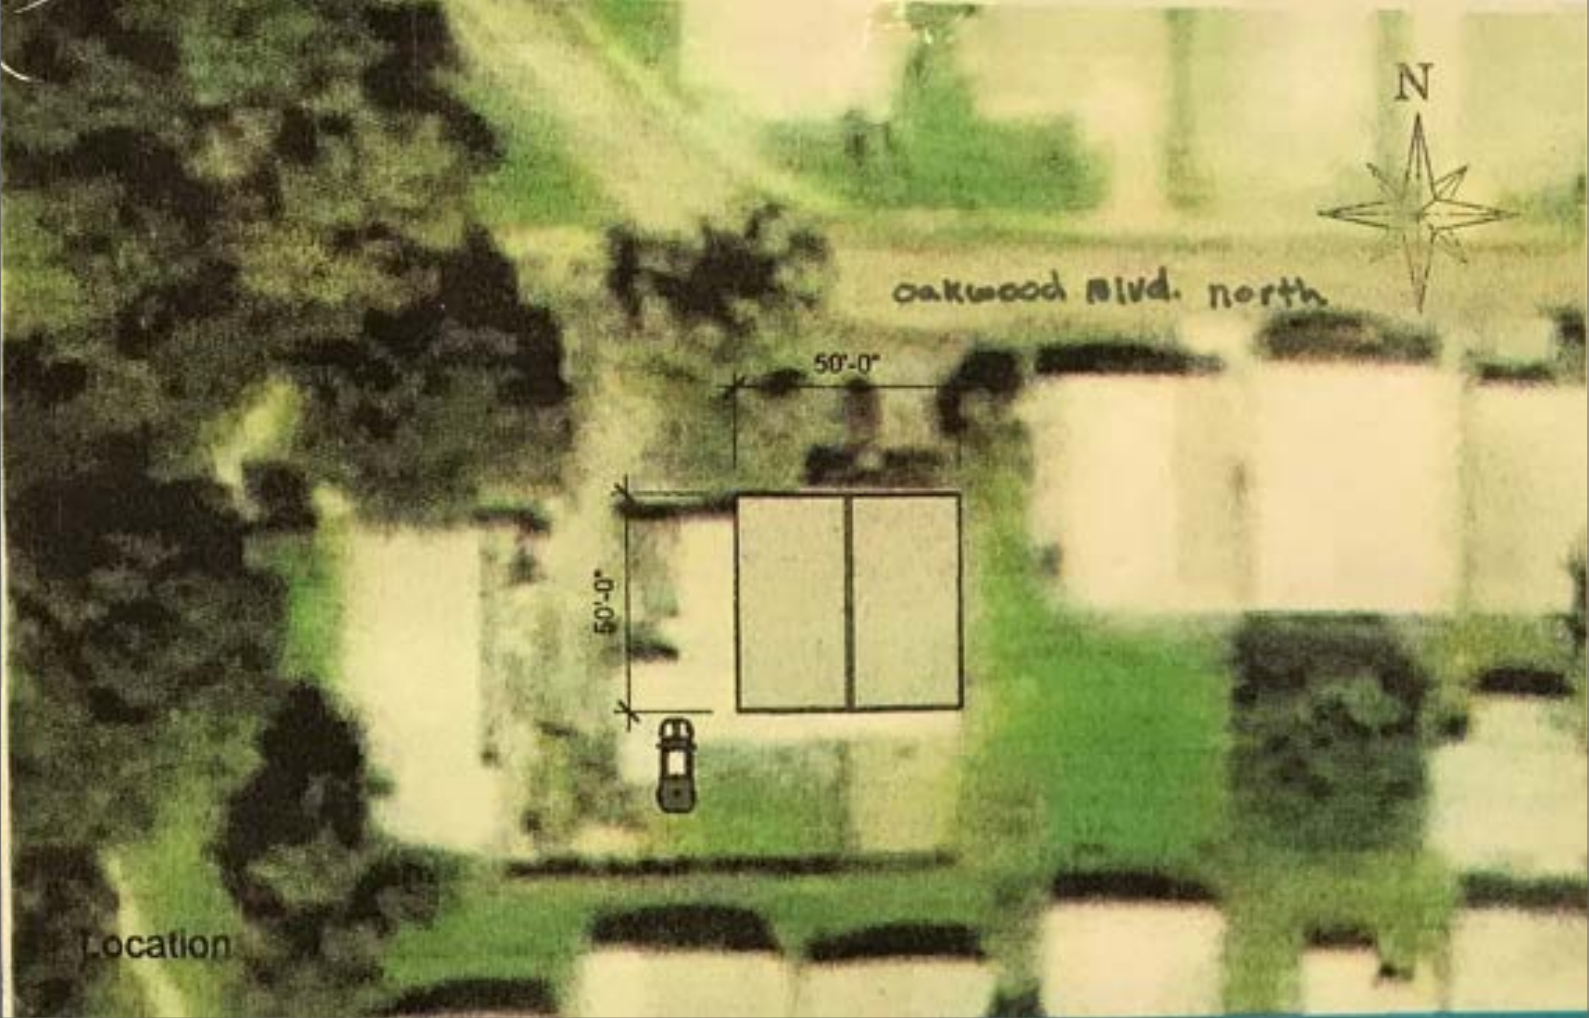


Location


East Elevation [view from West looking East]

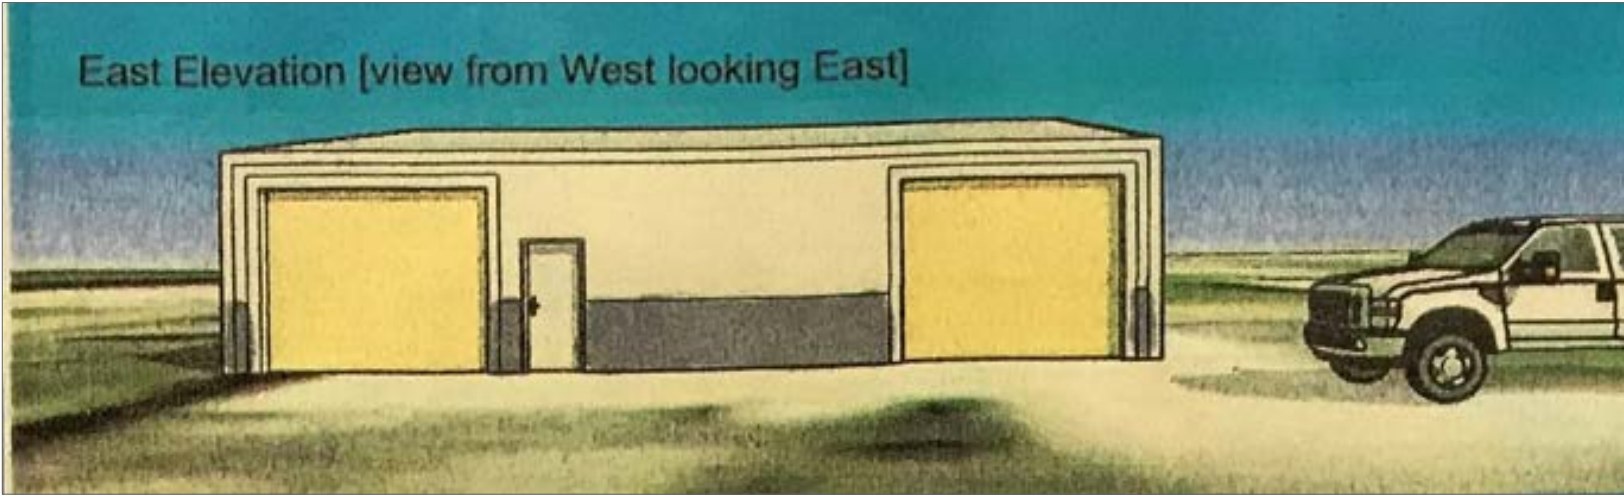


South Elevation [view from South looking North]

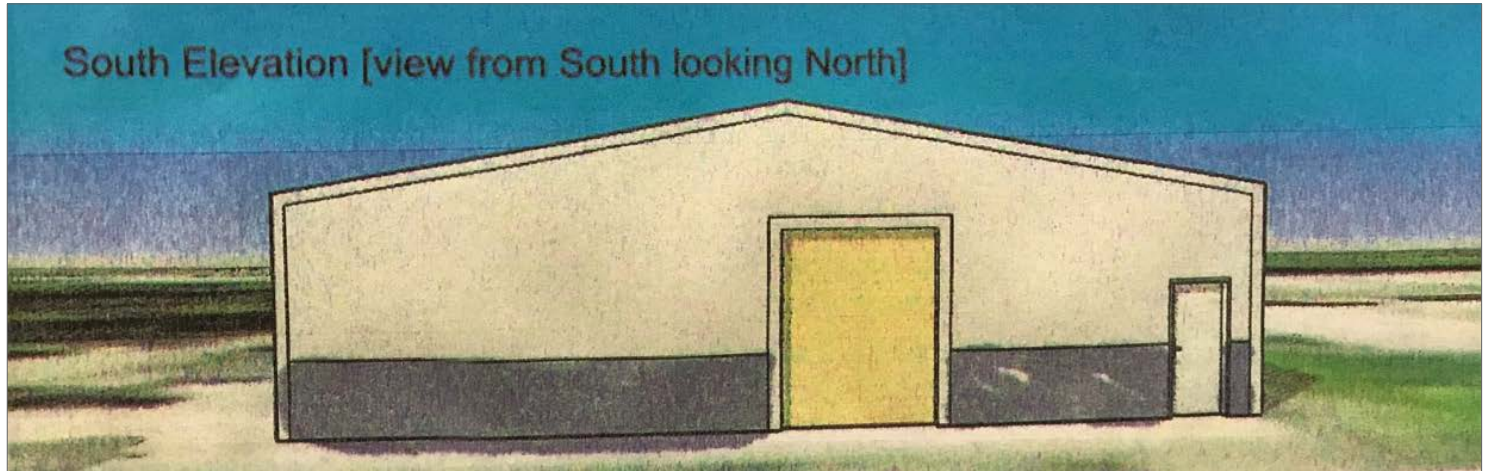


North Elevation [view from North looking South]

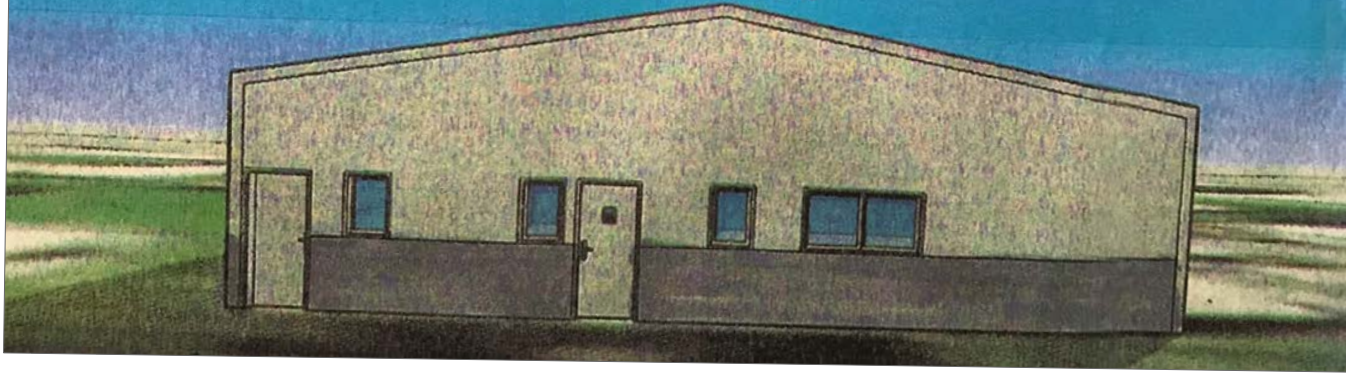

West Elevation [view from East looking West]


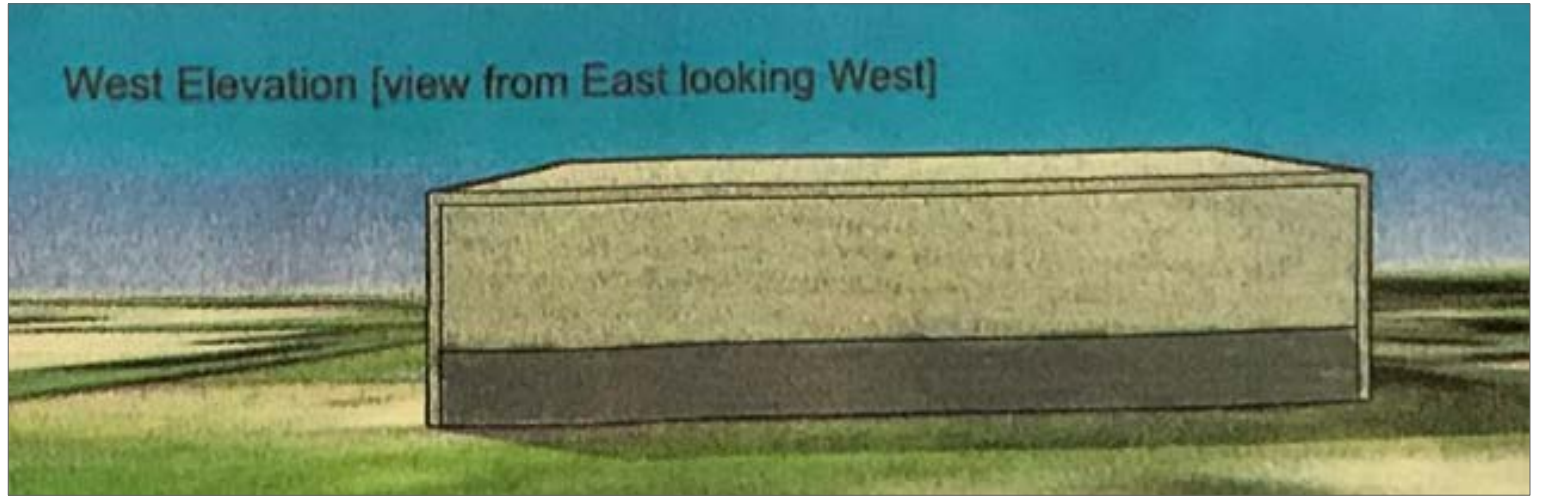


Floor Plan

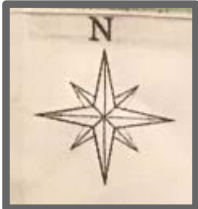

12'x12'
Rollup
doors

3'
entry
door

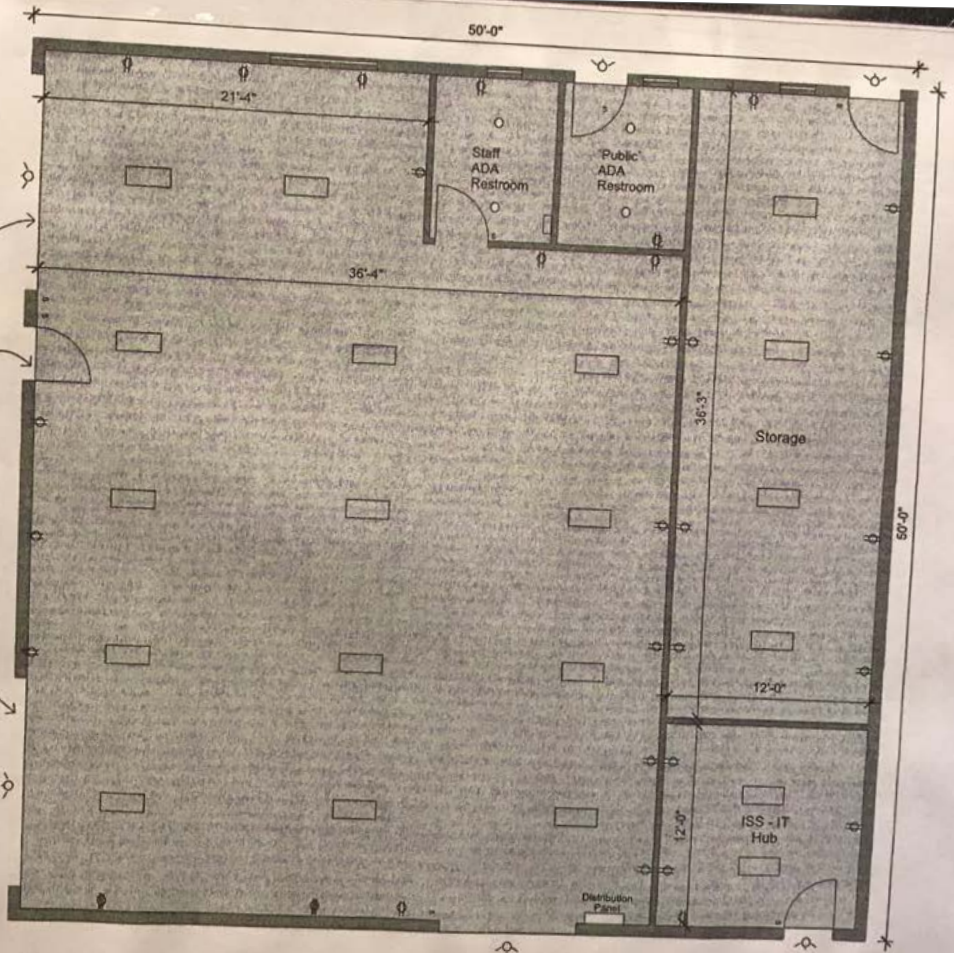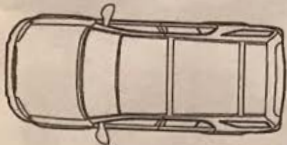

Electrical Legend

- Rectangular symbol: 2x4 LED fixture
- Circle with a dot: Exterior Flood light
- Circle with a dot: Interior LED Can
- Small square: Switch
- Circle with a vertical line: 120v Duplex outlet
- Circle with a vertical line: 120v GFI duplex
- Circle with a vertical line: 220v Outlet
- Circle with a vertical line: 120v inline water heater